


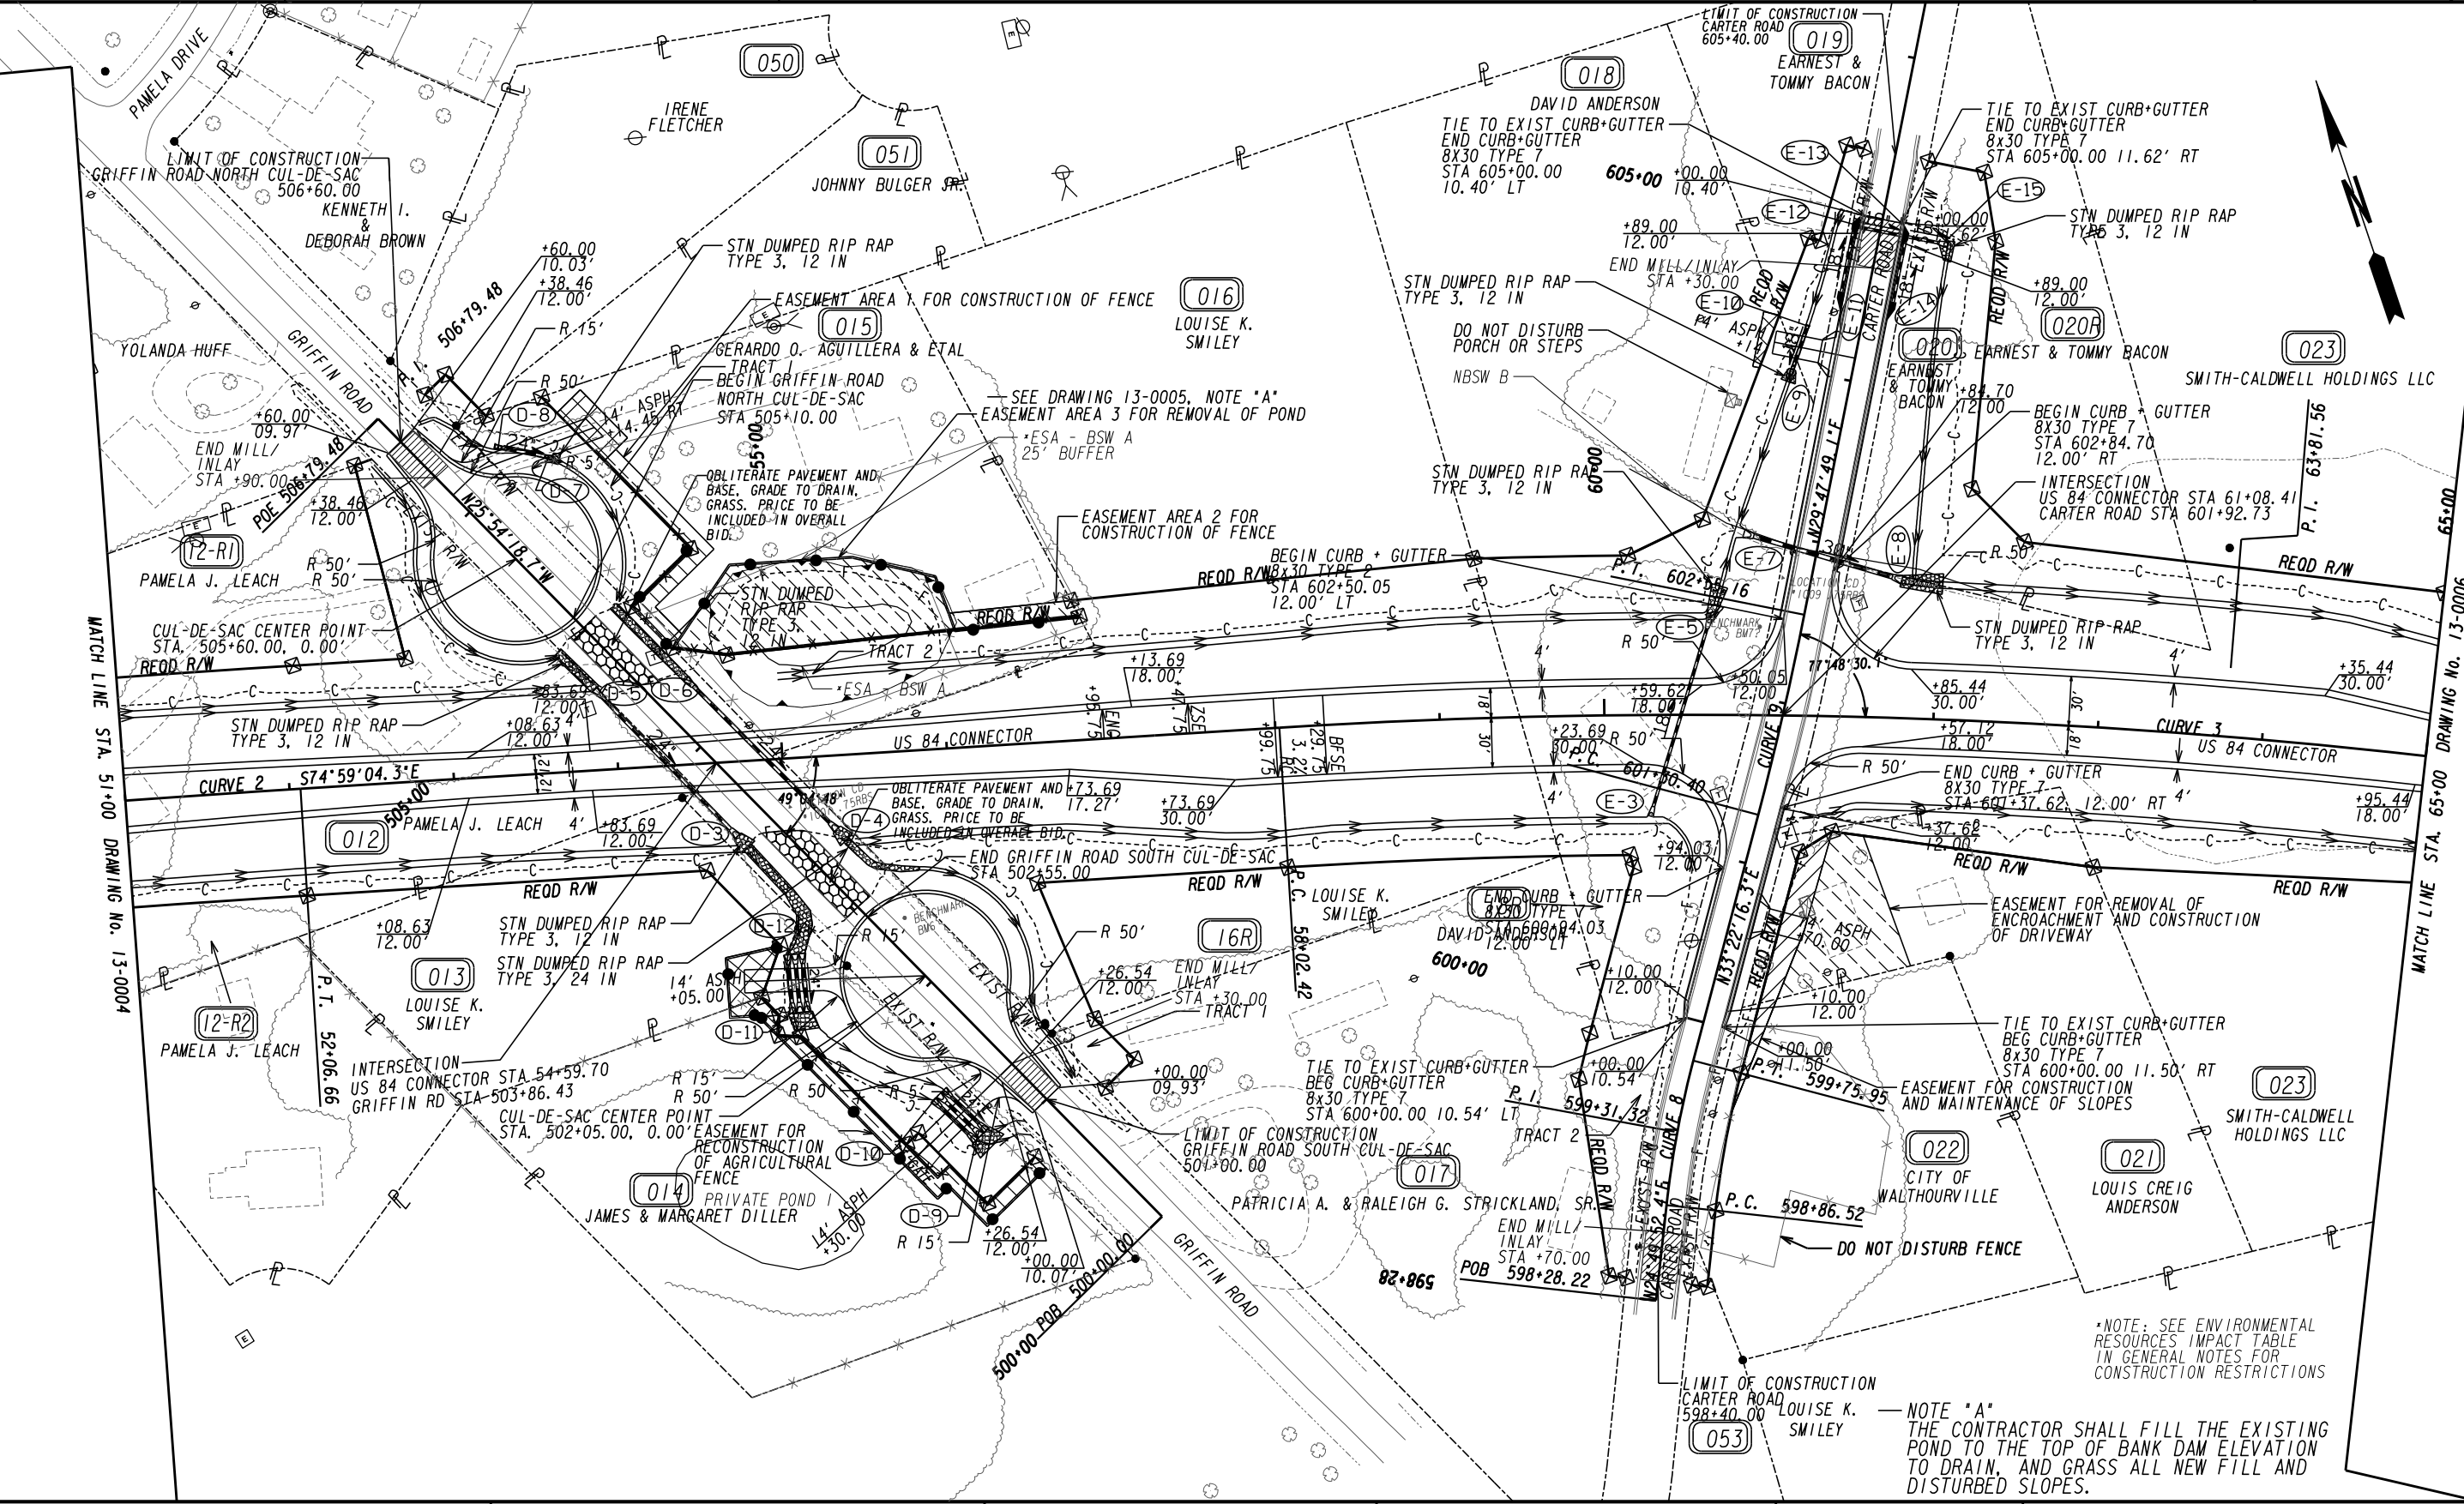

PROPERTY AND EXISTING R/W LINE
REQUIRED R/W LINE
CONSTRUCTION LIMITS
EASEMENT FOR CONSTR
& MAINTENANCE OF SLOPES
EASEMENT FOR CONSTR OF SLOPES
EASEMENT FOR CONSTR OF DRIVES

---E---

---C---F---

BEGIN LIMIT OF ACCESS.....BLA

END LIMIT OF ACCESS.....ELA

LIMIT OF ACCESS

REQ'D R/W & LIMIT OF ACCESS

ORANGE BARRIER FENCE

ESA - ENV. SENSITIVE AREA
(SEE ERIT TABLE)

ATLAS

2450 Commerce Avenue
Suite 100
Duluth, Georgia 30096
770.263.5945

SCALE IN FEET

0

50

100

200

REVISION DATES

CONSTRUCTION PLAN

US 84 CONNECTOR

LIBERTY COUNTY

CHECKED:

BACKCHECKED:

CORRECTED:

VERIFIED:

DATE:

DATE:

DATE:

DATE:

DRAWING No.

13-0005

10/23/2015 GPLN