


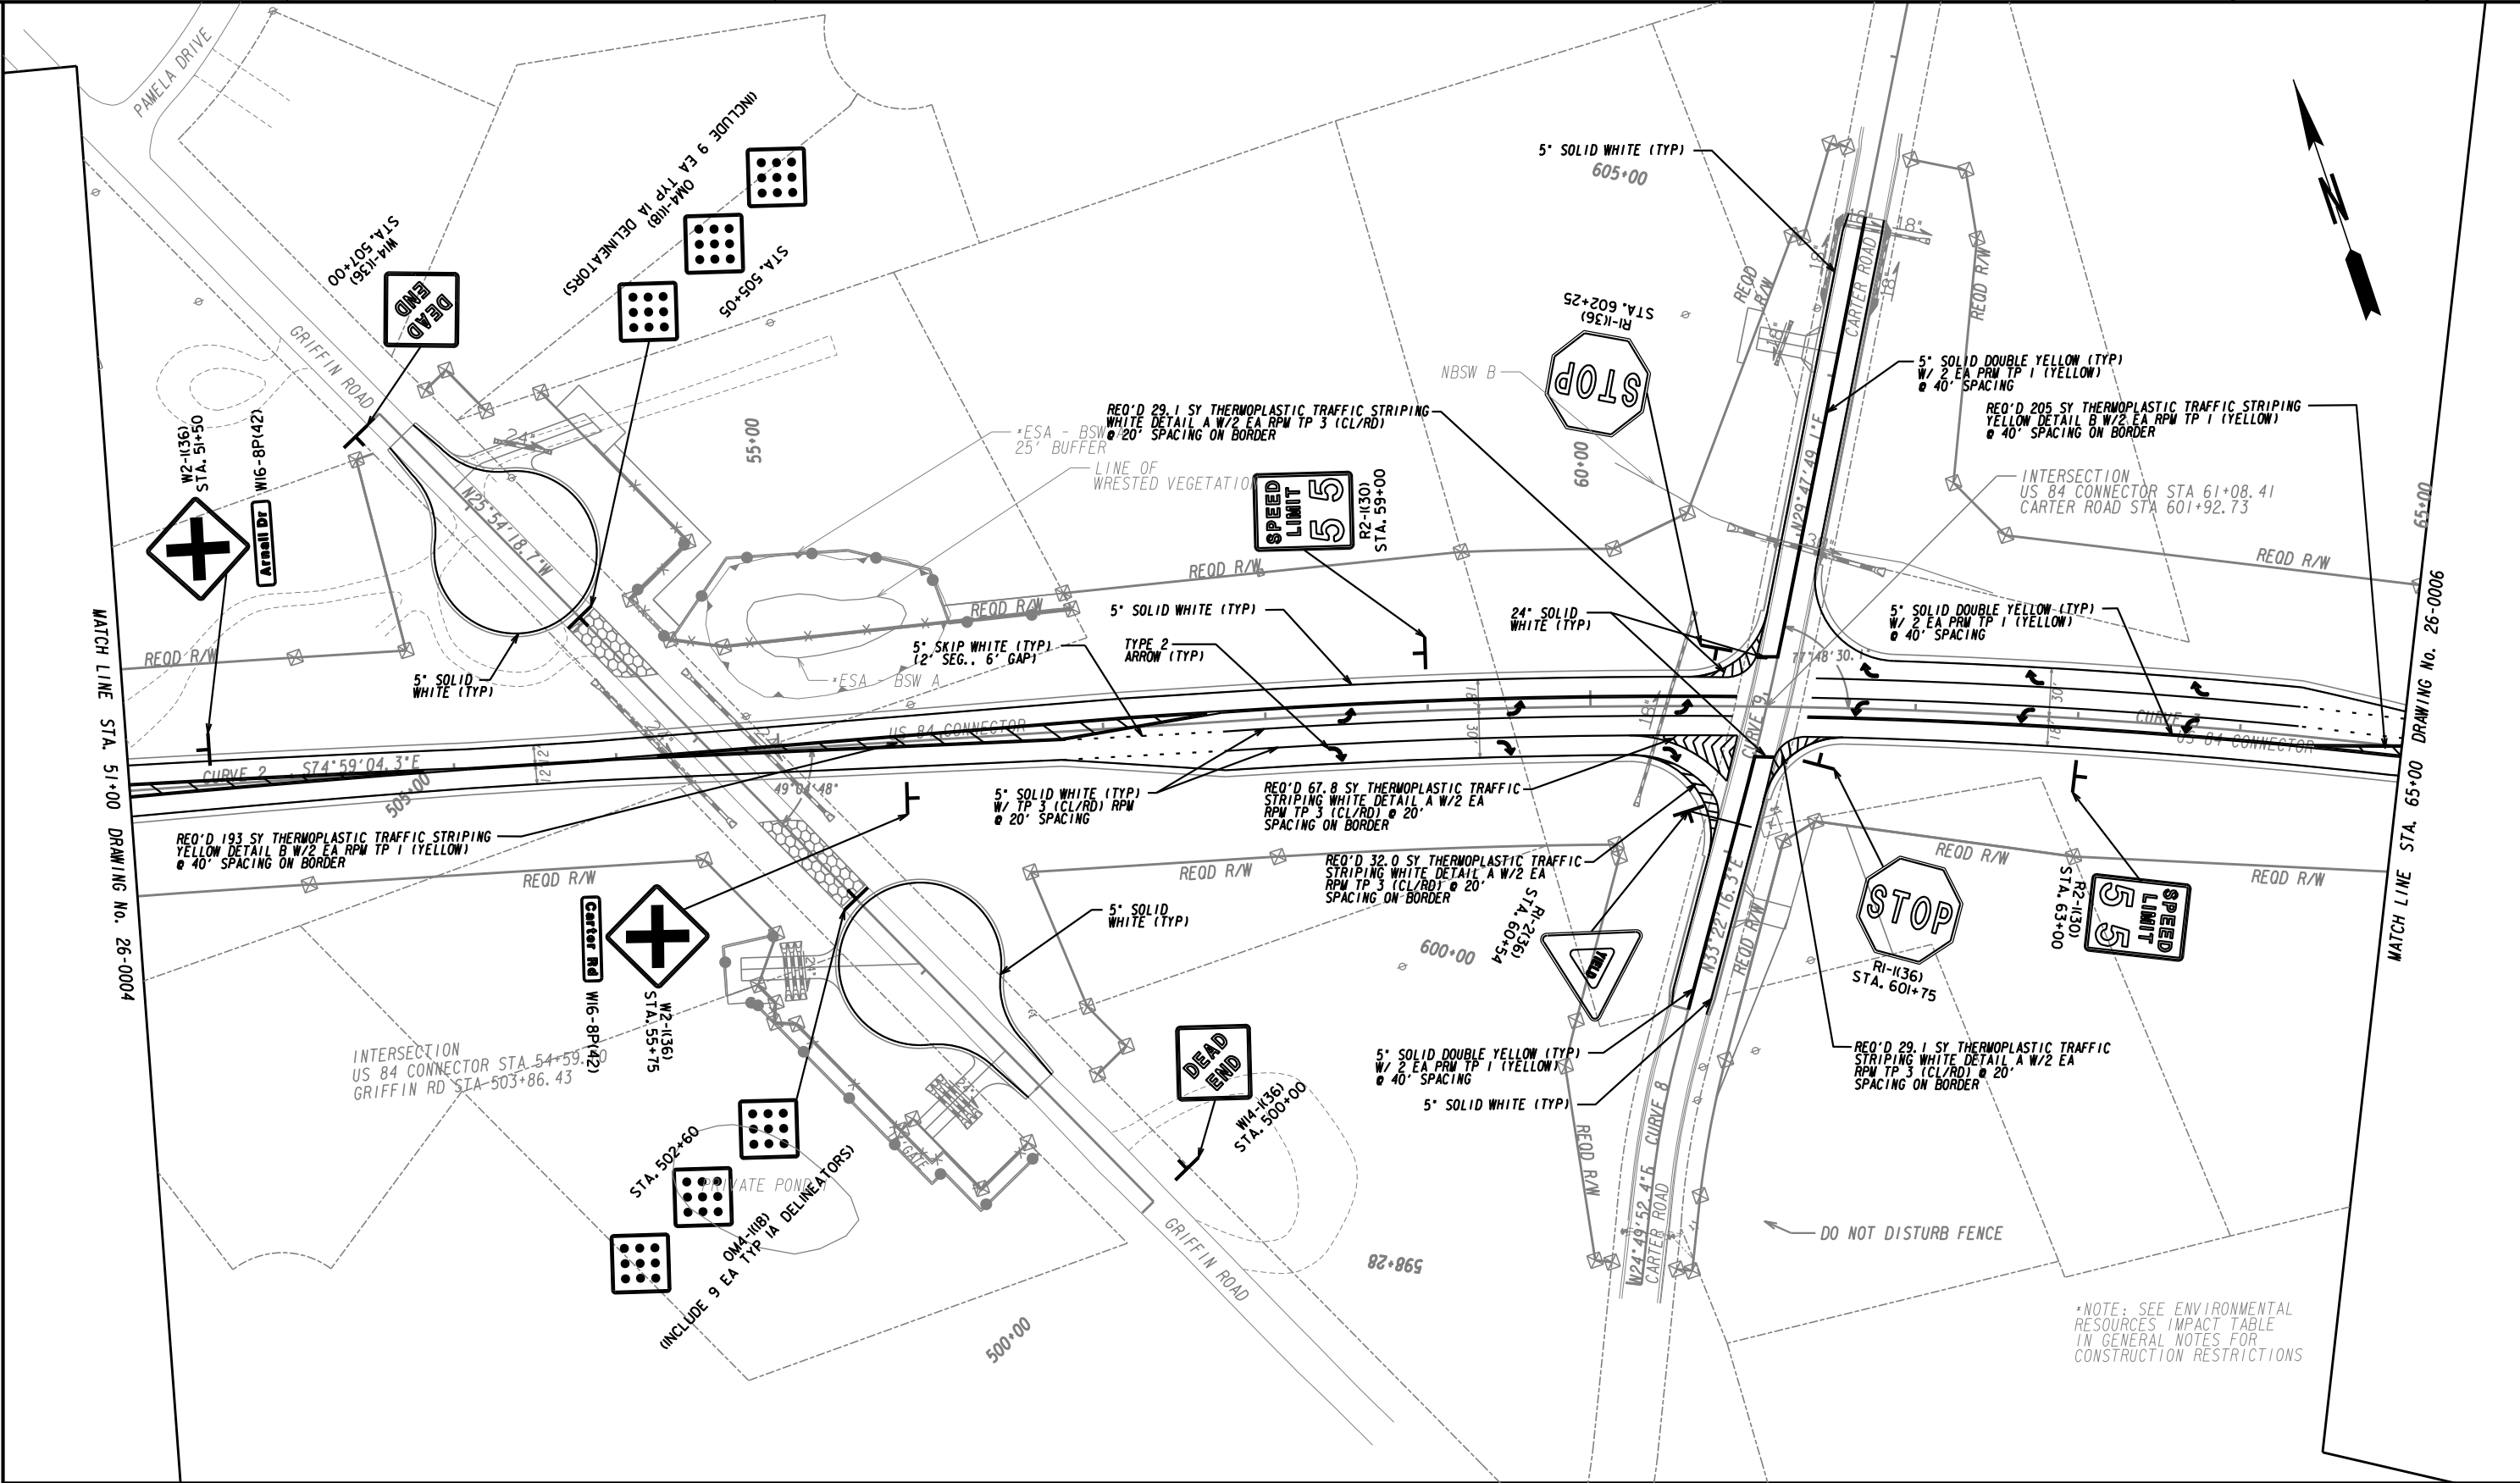

PROPERTY AND EXISTING R/W LINE
REQUIRED R/W LINE
CONSTRUCTION LIMITS
EASEMENT FOR CONSTR
& MAINTENANCE OF SLOPES
EASEMENT FOR CONSTR OF SLOPES
EASEMENT FOR CONSTR OF DRIVES

-----E-----

-----C-----

BEGIN LIMIT OF ACCESS.....BLA
END LIMIT OF ACCESS.....ELA
LIMIT OF ACCESS
REQ'D R/W & LIMIT OF ACCESS
ORANGE BARRIER FENCE
ESA - ENV. SENSITIVE AREA
(SEE ERIT TABLE)

ATLAS

2450 Commerce Avenue
Suite 100
Duluth, Georgia 30096
770.263.5945

SCALE IN FEET

0

50

100

200

REVISION DATES

SIGNING AND MARKING PLANS
US 84 CONNECTOR
LIBERTY COUNTY

CHECKED:
BACKCHECKED:
CORRECTED:
VERIFIED:

DATE:
DATE:
DATE:
DATE:

DRAWING No.
26-0005

10/23/2015 GPN